

**EXISTING FLOOR PLAN**



**KEY**

- FIRE BLANKET
- FIRE EXTINGUISHER
- ILLUMINATED EXIT SIGN WITH DIRECTIONAL ARROW
- SMOKE DETECTOR / ALARM
- CIGARETTE VENDING MACHINE
- FRUIT MACHINE

- LICENCED AREA
- CONSUMPTION OF ALCOHOL AREAS)

**NOTES**

EMERGENCY LIGHTING THROUGHOUT

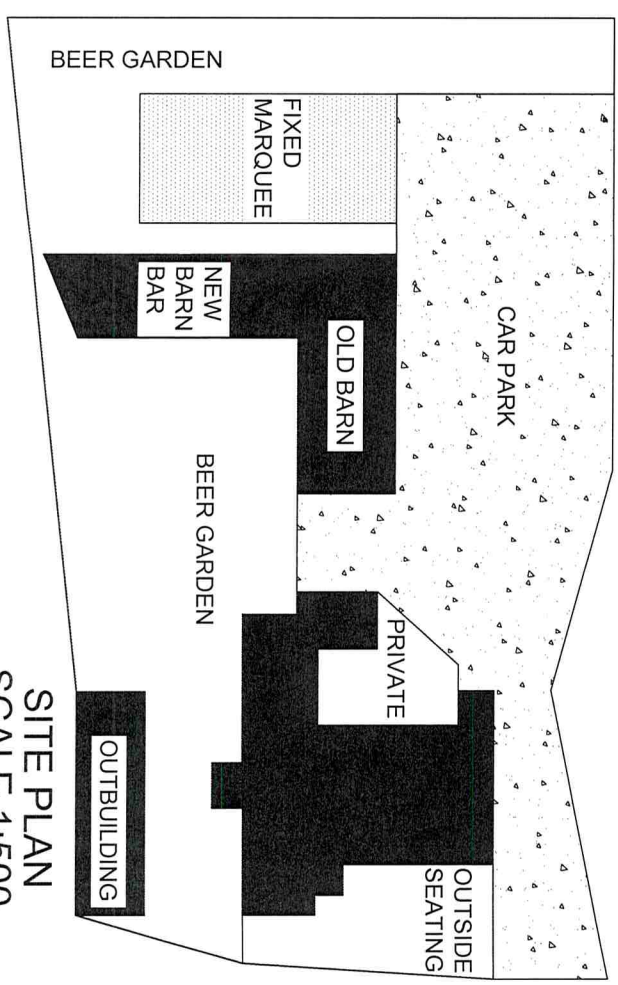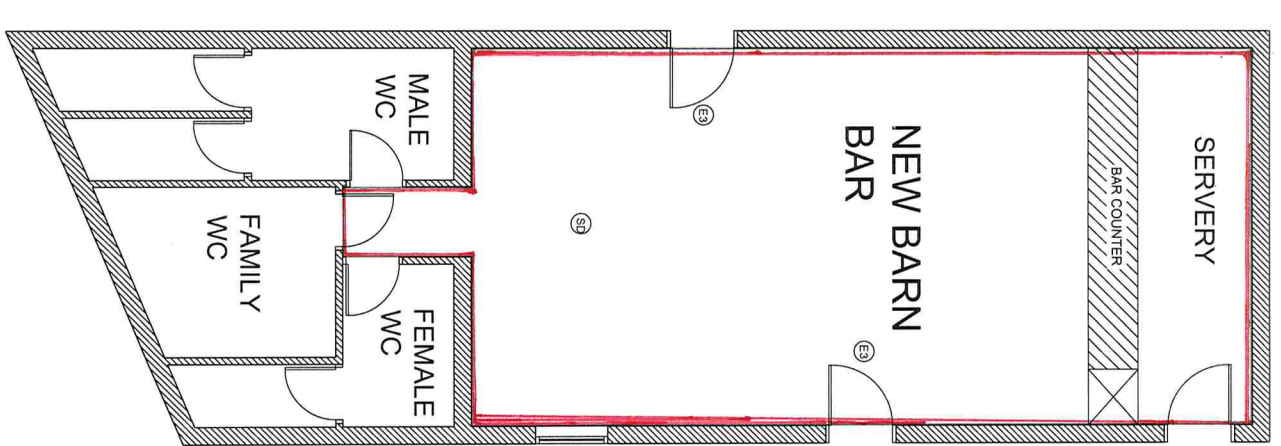

**SITE PLAN**  
SCALE 1:500

01A: Licensing plan update.  
(C) Property of Romans Professional Services Limited

<p><b>romans</b> surveyors &amp; valuers</p> <p>Twickenham, Middlesex 0208 843 8206 </p>		<p>CLIENT <b>Punch Taverns</b></p> <p>PROJECT <b>The Harvey Arms Bawtry Road Finningley DN9 3BY</b></p>	
<p>TITLE Licence Plan Update</p>		<p>SCALE 1:100 @ A3</p>	<p>DATE FEB 18</p>
<p>DRAWN DB</p>	<p>CHECKED DB</p>	<p>PROJECT NO. G18-6868</p>	<p>PROJECT NO. G18-6868   01A</p>