



1:100 property as proposed

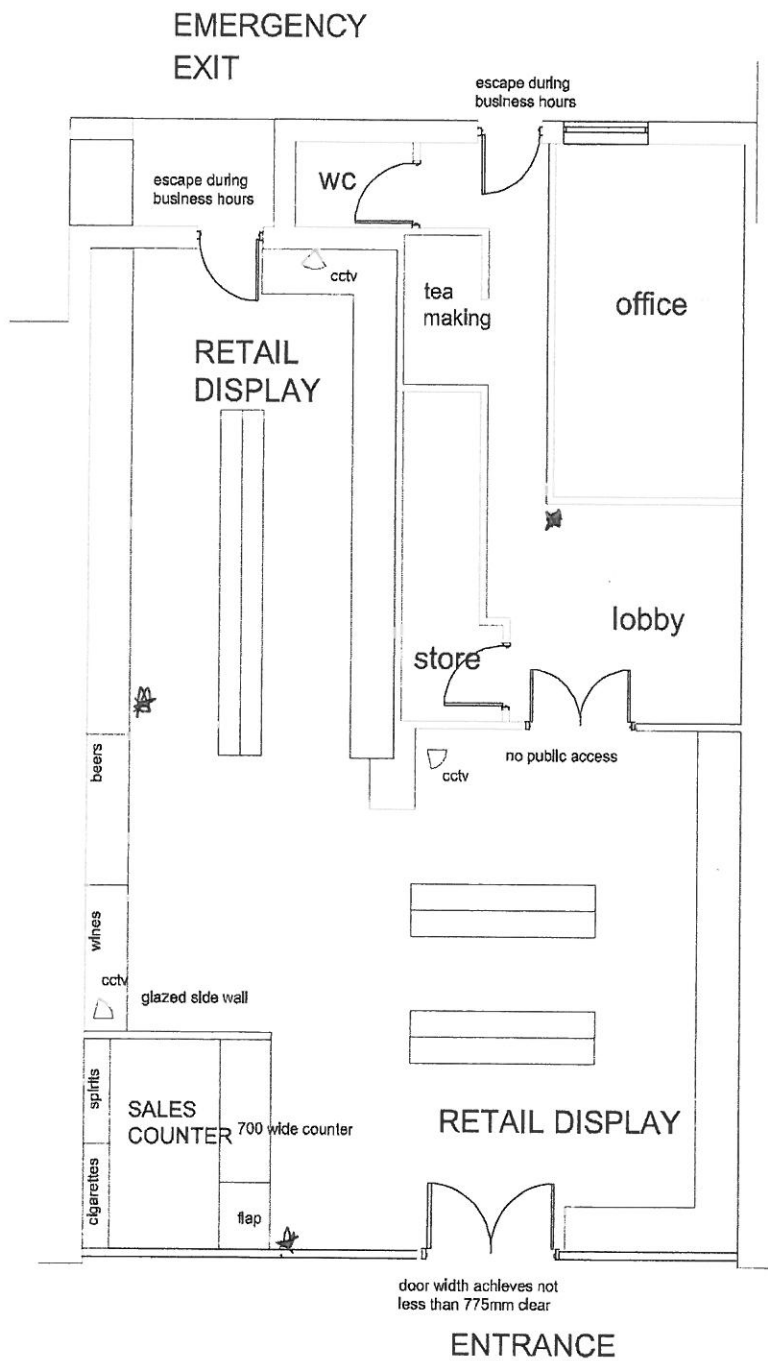

= fire EXTINGUISHER

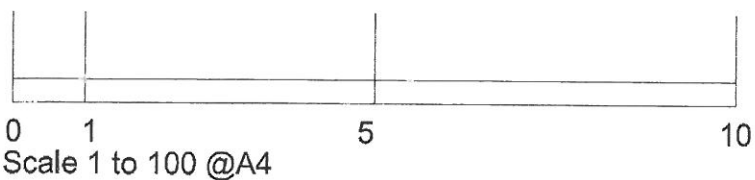

Work only to figured dimensions. All work to be carried out in accordance with the Building Regulations and to the satisfaction of the District Building Surveyor. This drawing prepared for Local Authority Building Planning Approvals only. Contractor MUST cost fully from a full site survey.

J MURRAY
4 BROOKSIDE CLOSE, HACKENTHORPE
SHEFFIELD S12 4LE 0114 247 0602

TITLE
shop fit out
248 Balby Rd
Doncaster
CLIENT Link

general arrangement as proposed

DATE 3/6/2014 SCALE 1:100 @ A4

DRAWING No.
I/14/01

REVISION