

Security Cameras



Smoke Detectors




Fire Extinguisher (Water)



Fire Extinguisher (Dry Powder)



Roller Shutters

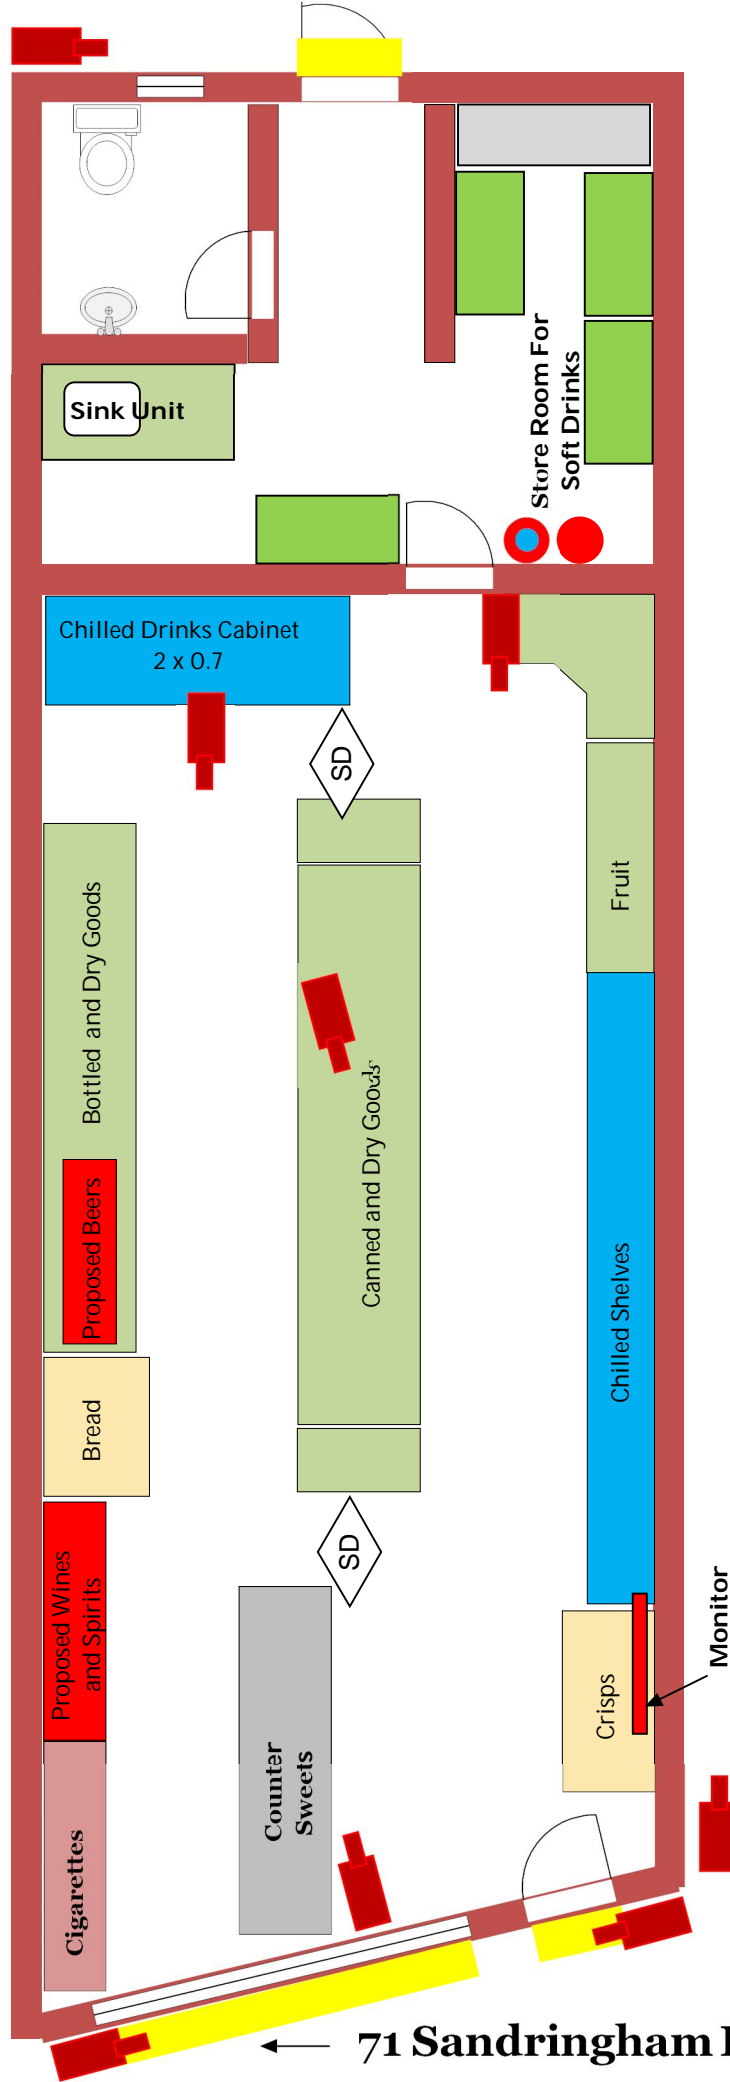

Premises Licence Application
 This Drawing is not to be used for the purpose of building or shop fittings or Architectural purposes **This drawing is to be used only for submittal for a premises licence application**. All measurements are in metric. Alcohol and high risk goods are illustrated in red

Name of Premises	LEVA	Premises Address
Scale	1 :100	Leva Mini Market 71 SandringhamRd Doncaster DN2 5HY
Date	14/10/2016	

Laken Road →

← 71 Sandringham Road →