




# LICENCE PLAN THE BARN

LOVERSALL DONCASTER DN11 9 DD.

PLAN DWG-02

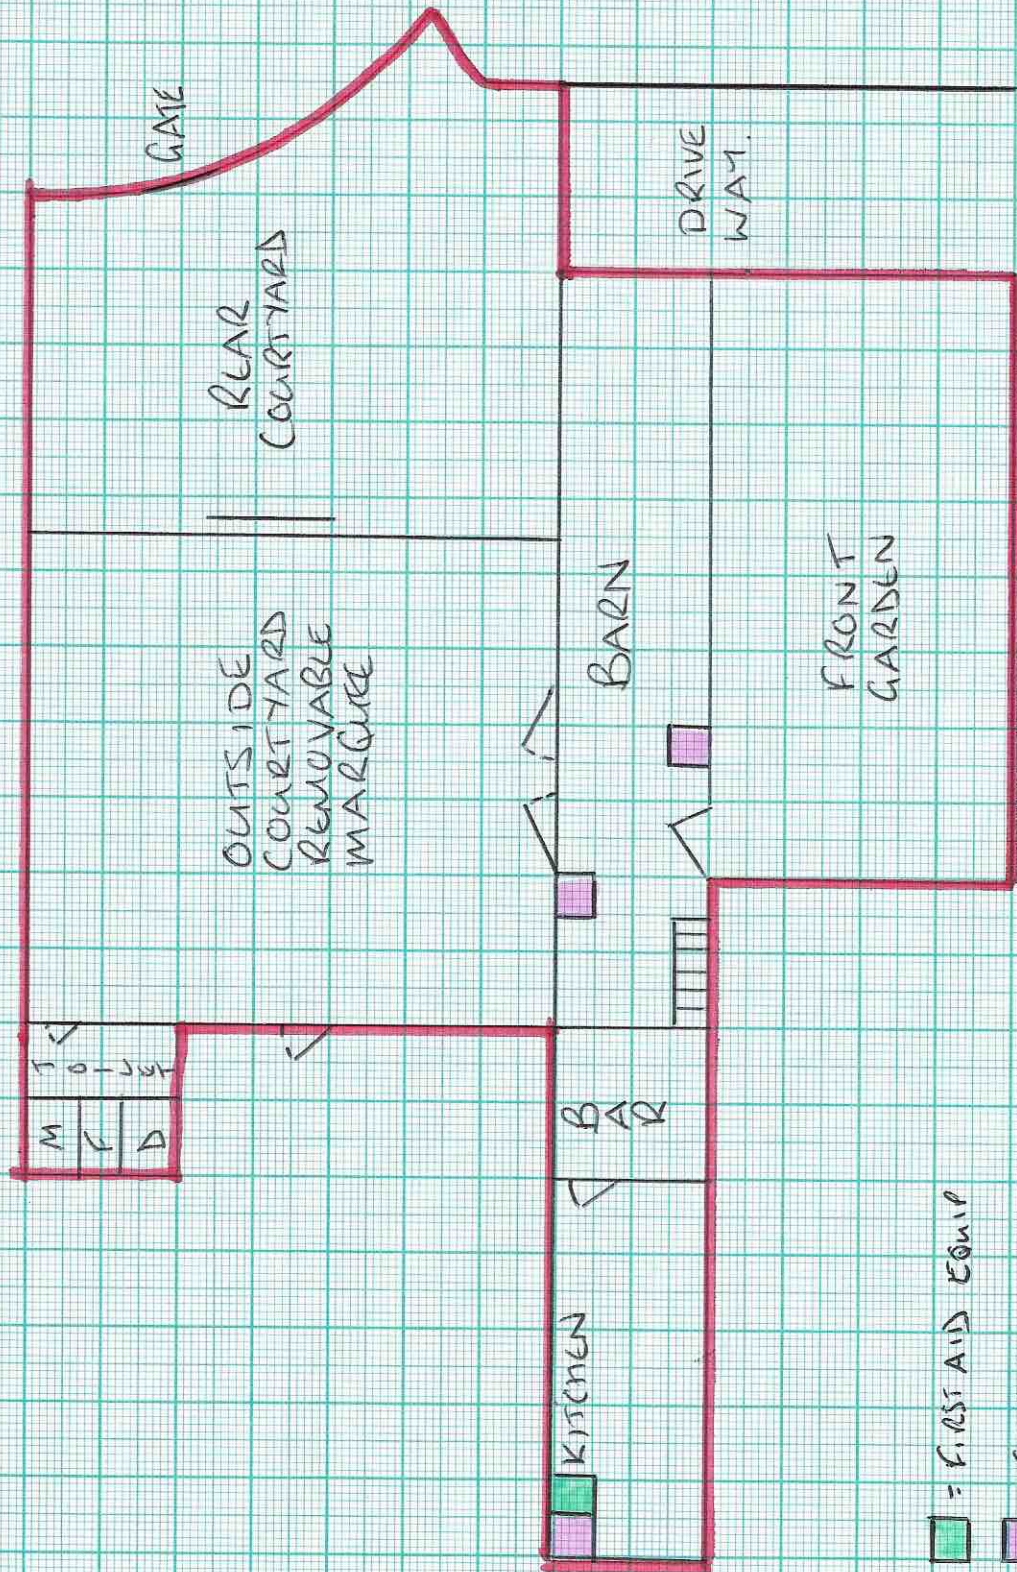

-  = FIRST AID EQUIP
-  FIRE EQUIP
-  LICENSED AREA

PLAN  
DATED  
12.7.18